

NOTES:


1. CONTRACTOR MUST NOTIFY THE DISTRICT 48 HOURS BEFORE WORK BEGINS.
2. CONTRACTOR SHALL BE RESPONSIBLE FOR PROPER SLOPE AND CONSTRUCTION OF CONNECTING PIPE.
3. CONTRACTOR SHALL BE RESPONSIBLE FOR PROTECTION OF EXISTING SEWER AND OTHER UTILITIES, PROPER BACKFILLING, COMPACTING, AND SURFACE RESTORATION.
4. PRECAST MANHOLE BASES MUST BE PROVIDED FOR ALL NEW DISTRICT SEWER SYSTEMS. MANHOLES SHALL BE POLYMER CONCRETE PER ND-12 AND ND-14 (ARMOROCK OR EQUAL), UNLESS OTHERWISE APPROVED BY THE DISTRICT. FRP MANHOLES AND TEE BASES SHALL BE IN ACCORDANCE WITH ND-10 AND ND-11 (HOBAS OR EQUAL, LFM MANUFACTURING INC. OR EQUAL). PRECAST CONCRETE COMPONENTS SHALL NOT BE ALLOWED ON DISTRICT SEWERS.
5. CAST-IN-PLACE MANHOLE BASES PER ND-14 MAY ONLY BE USED WHERE AUTHORIZED BY THE DISTRICT.
6. INVERT OF CONNECTING PIPE SHALL MATCH CROWN OF DISTRICT SEWER UNLESS OTHERWISE DIRECTED BY THE DISTRICT.
7. MANHOLE PIPE CONNECTIONS SHALL BE A FLEXIBLE WATER-TIGHT BOOT PER ASTM C923 AND BE FACTORY INSTALLED UNLESS OTHERWISE APPROVED BY THE DISTRICT (Z-LOK, PRESS-SEAL PSX, KOR-N-SEAL TOGGLE, OR APPROVED EQUAL).
8. IF A BOOTED CONNECTION IS NOT POSSIBLE, PLACE HYDROPHILIC WATERSTOP ALL AROUND EXISTING DISTRICT PIPE AND CONNECTING PIPE(S) (TYPICAL), GREENSTREAK HYDROTITE OR APPROVED EQUAL. CLEAN PIPE TO PROVIDE A DURABLE SURFACE. SECURE WATERSTOP TO PIPE USING MANUFACTURER'S RECOMMENDED METHODS. APPLY LAYER OF GREENSTREAK LEAKMASTER OR APPROVED EQUAL BETWEEN WATERSTOP AND PIPE. ENCASE IN FULL STRENGTH, NON-METALLIC, NON-SHRINK TYPE V GROUT (MASTERFLOW 713, FIVESTAR GROUT, OR APPROVED EQUAL) WITH ADDITIVES FOR PROTECTION AGAINST HYDROGEN SULFIDE ATTACK.
9. NO LADDER RUNGS SHALL BE INSTALLED ON DISTRICT MANHOLES.
10. SEE ND-06 FOR ACCEPTANCE TESTING, FINAL COMPLETION, AND WARRANTY REQUIREMENTS.



NORTH DAVIS SEWER DISTRICT

ND-07 Standard Manhole Connection 1 of 2

Adopted 6/13/2024

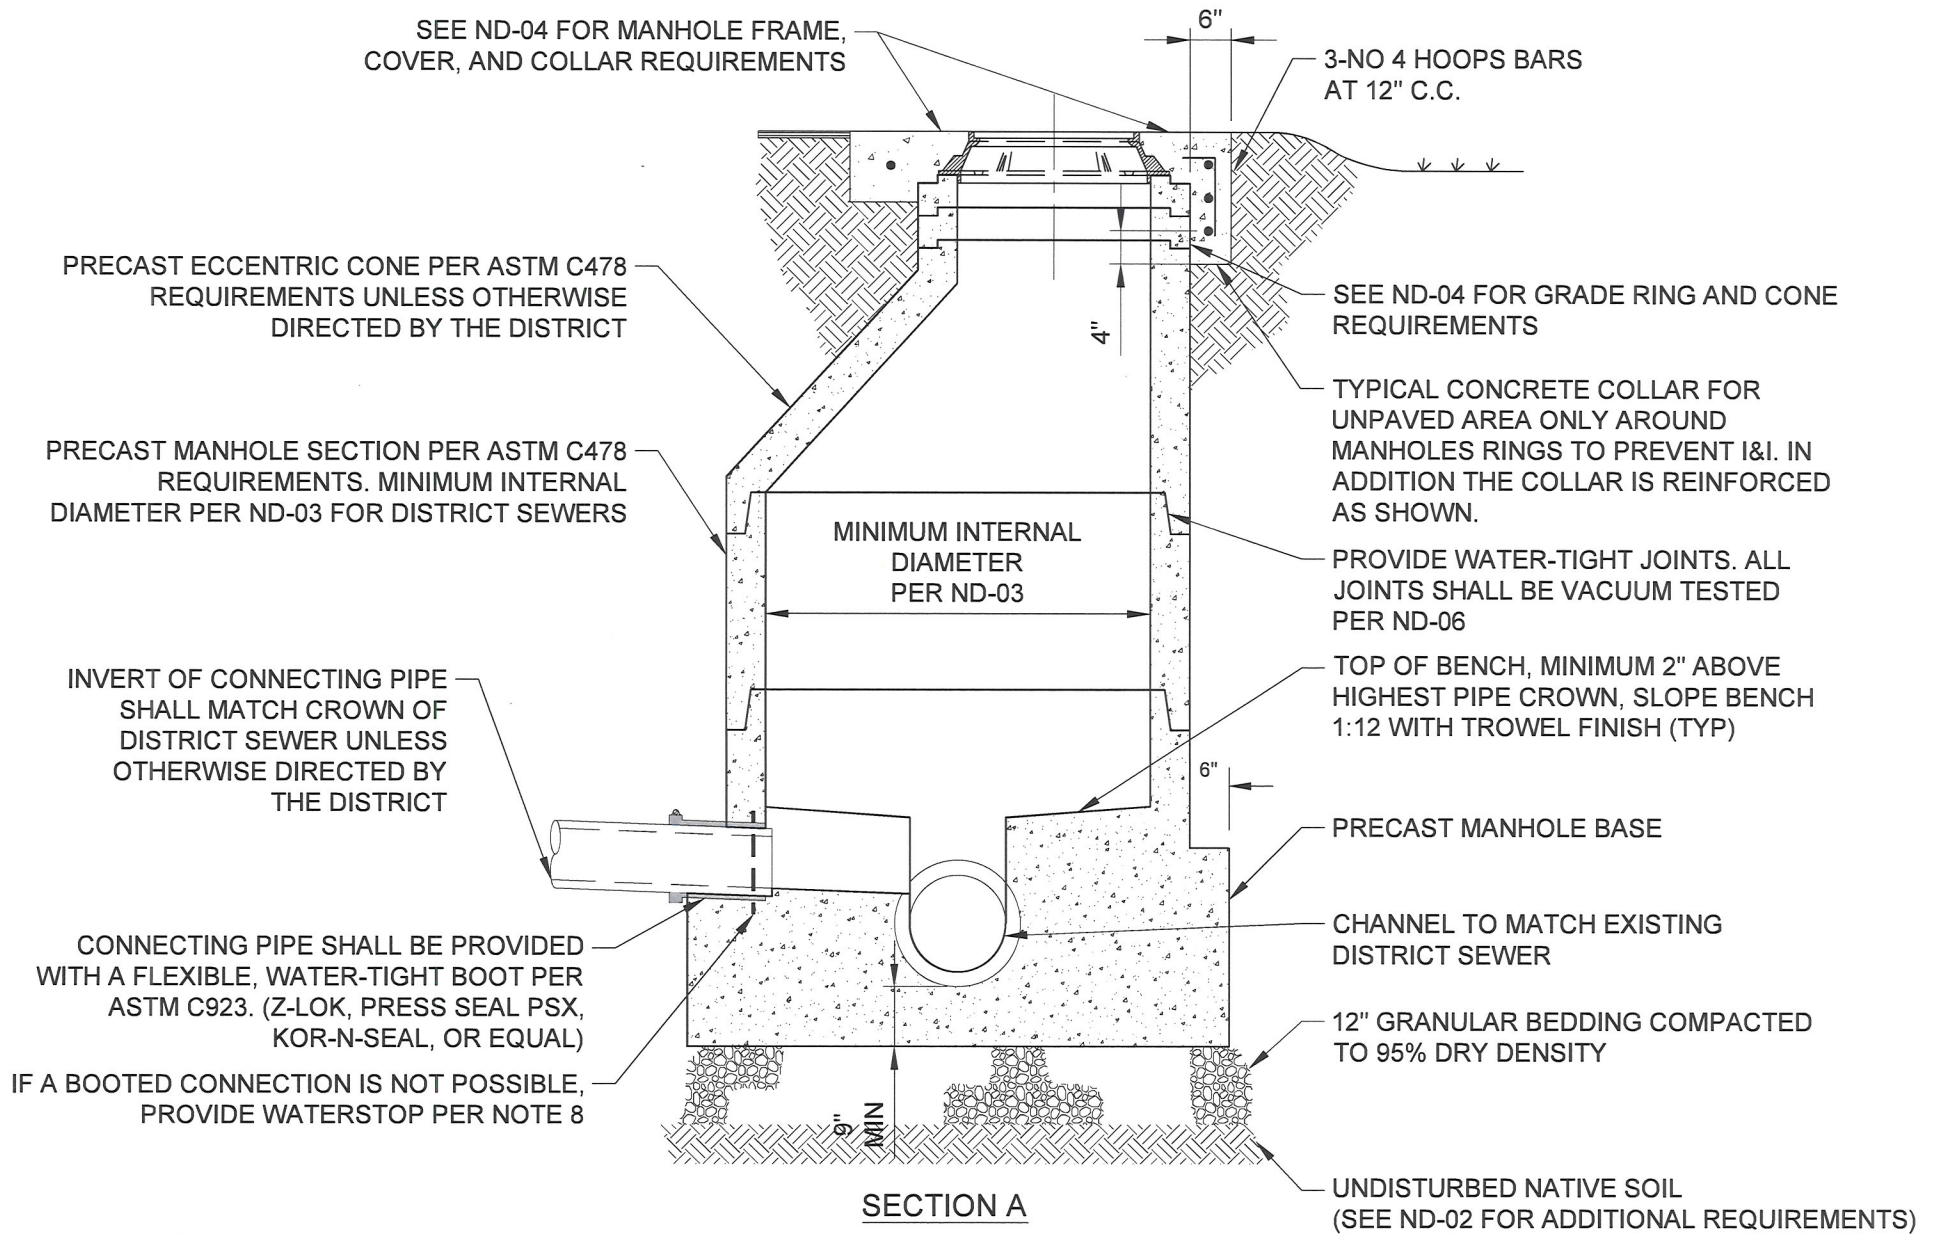

NORTH DAVIS SEWER DISTRICT

ND-07 Standard Manhole Connection 2 of 2

Adopted 6/13/2024